



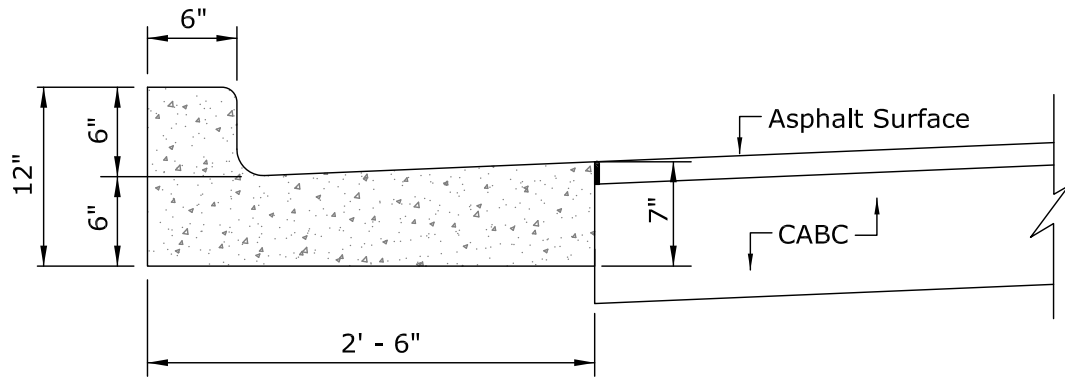


2' - 6" CURB & GUTTER

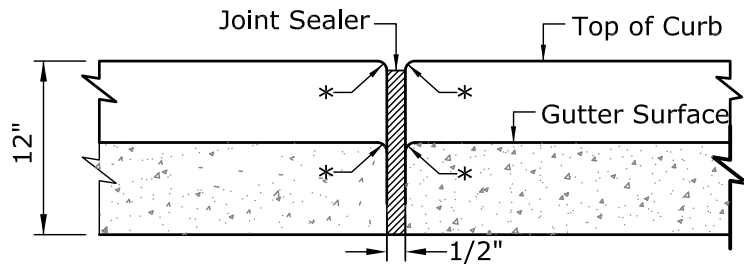

* = 1/8" Radius

TRANSVERSE EXPANSION JOINT IN CURB & GUTTER

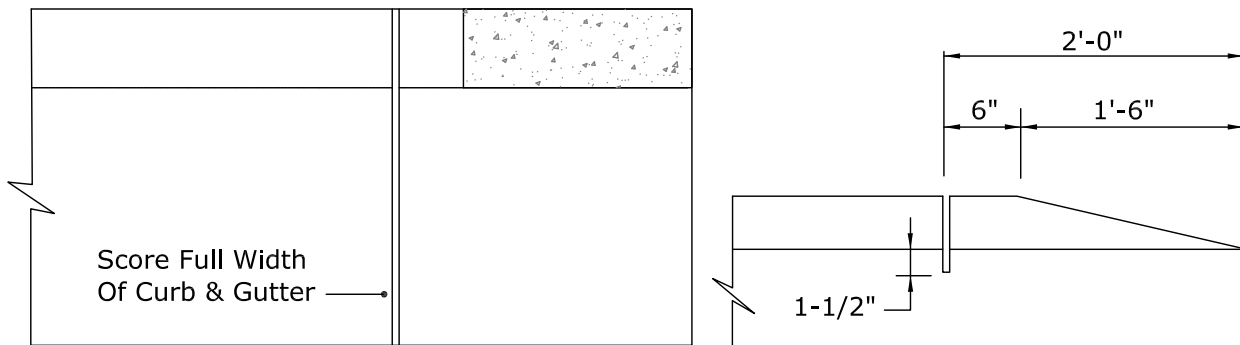

PLAN

FRONT

STANDARD METHOD OF ENDING CURB & GUTTER



Concrete Curb and Gutter

City of Sanford Engineering Dept - P.O. Box 3729 - Sanford, NC 27331

Dwg. No. SD-R-001

Date: 07/10/14

Scale: Not To Scale

Drawn By: Staff